


EXHIBIT A

FLOOR PLAN AND SITE PLAN

**For the REQUEST FOR QUALIFICATIONS
Design-Build for Airline Terminal Project
Natchez-Adams County Airport (HEZ)
Adams County, Mississippi**

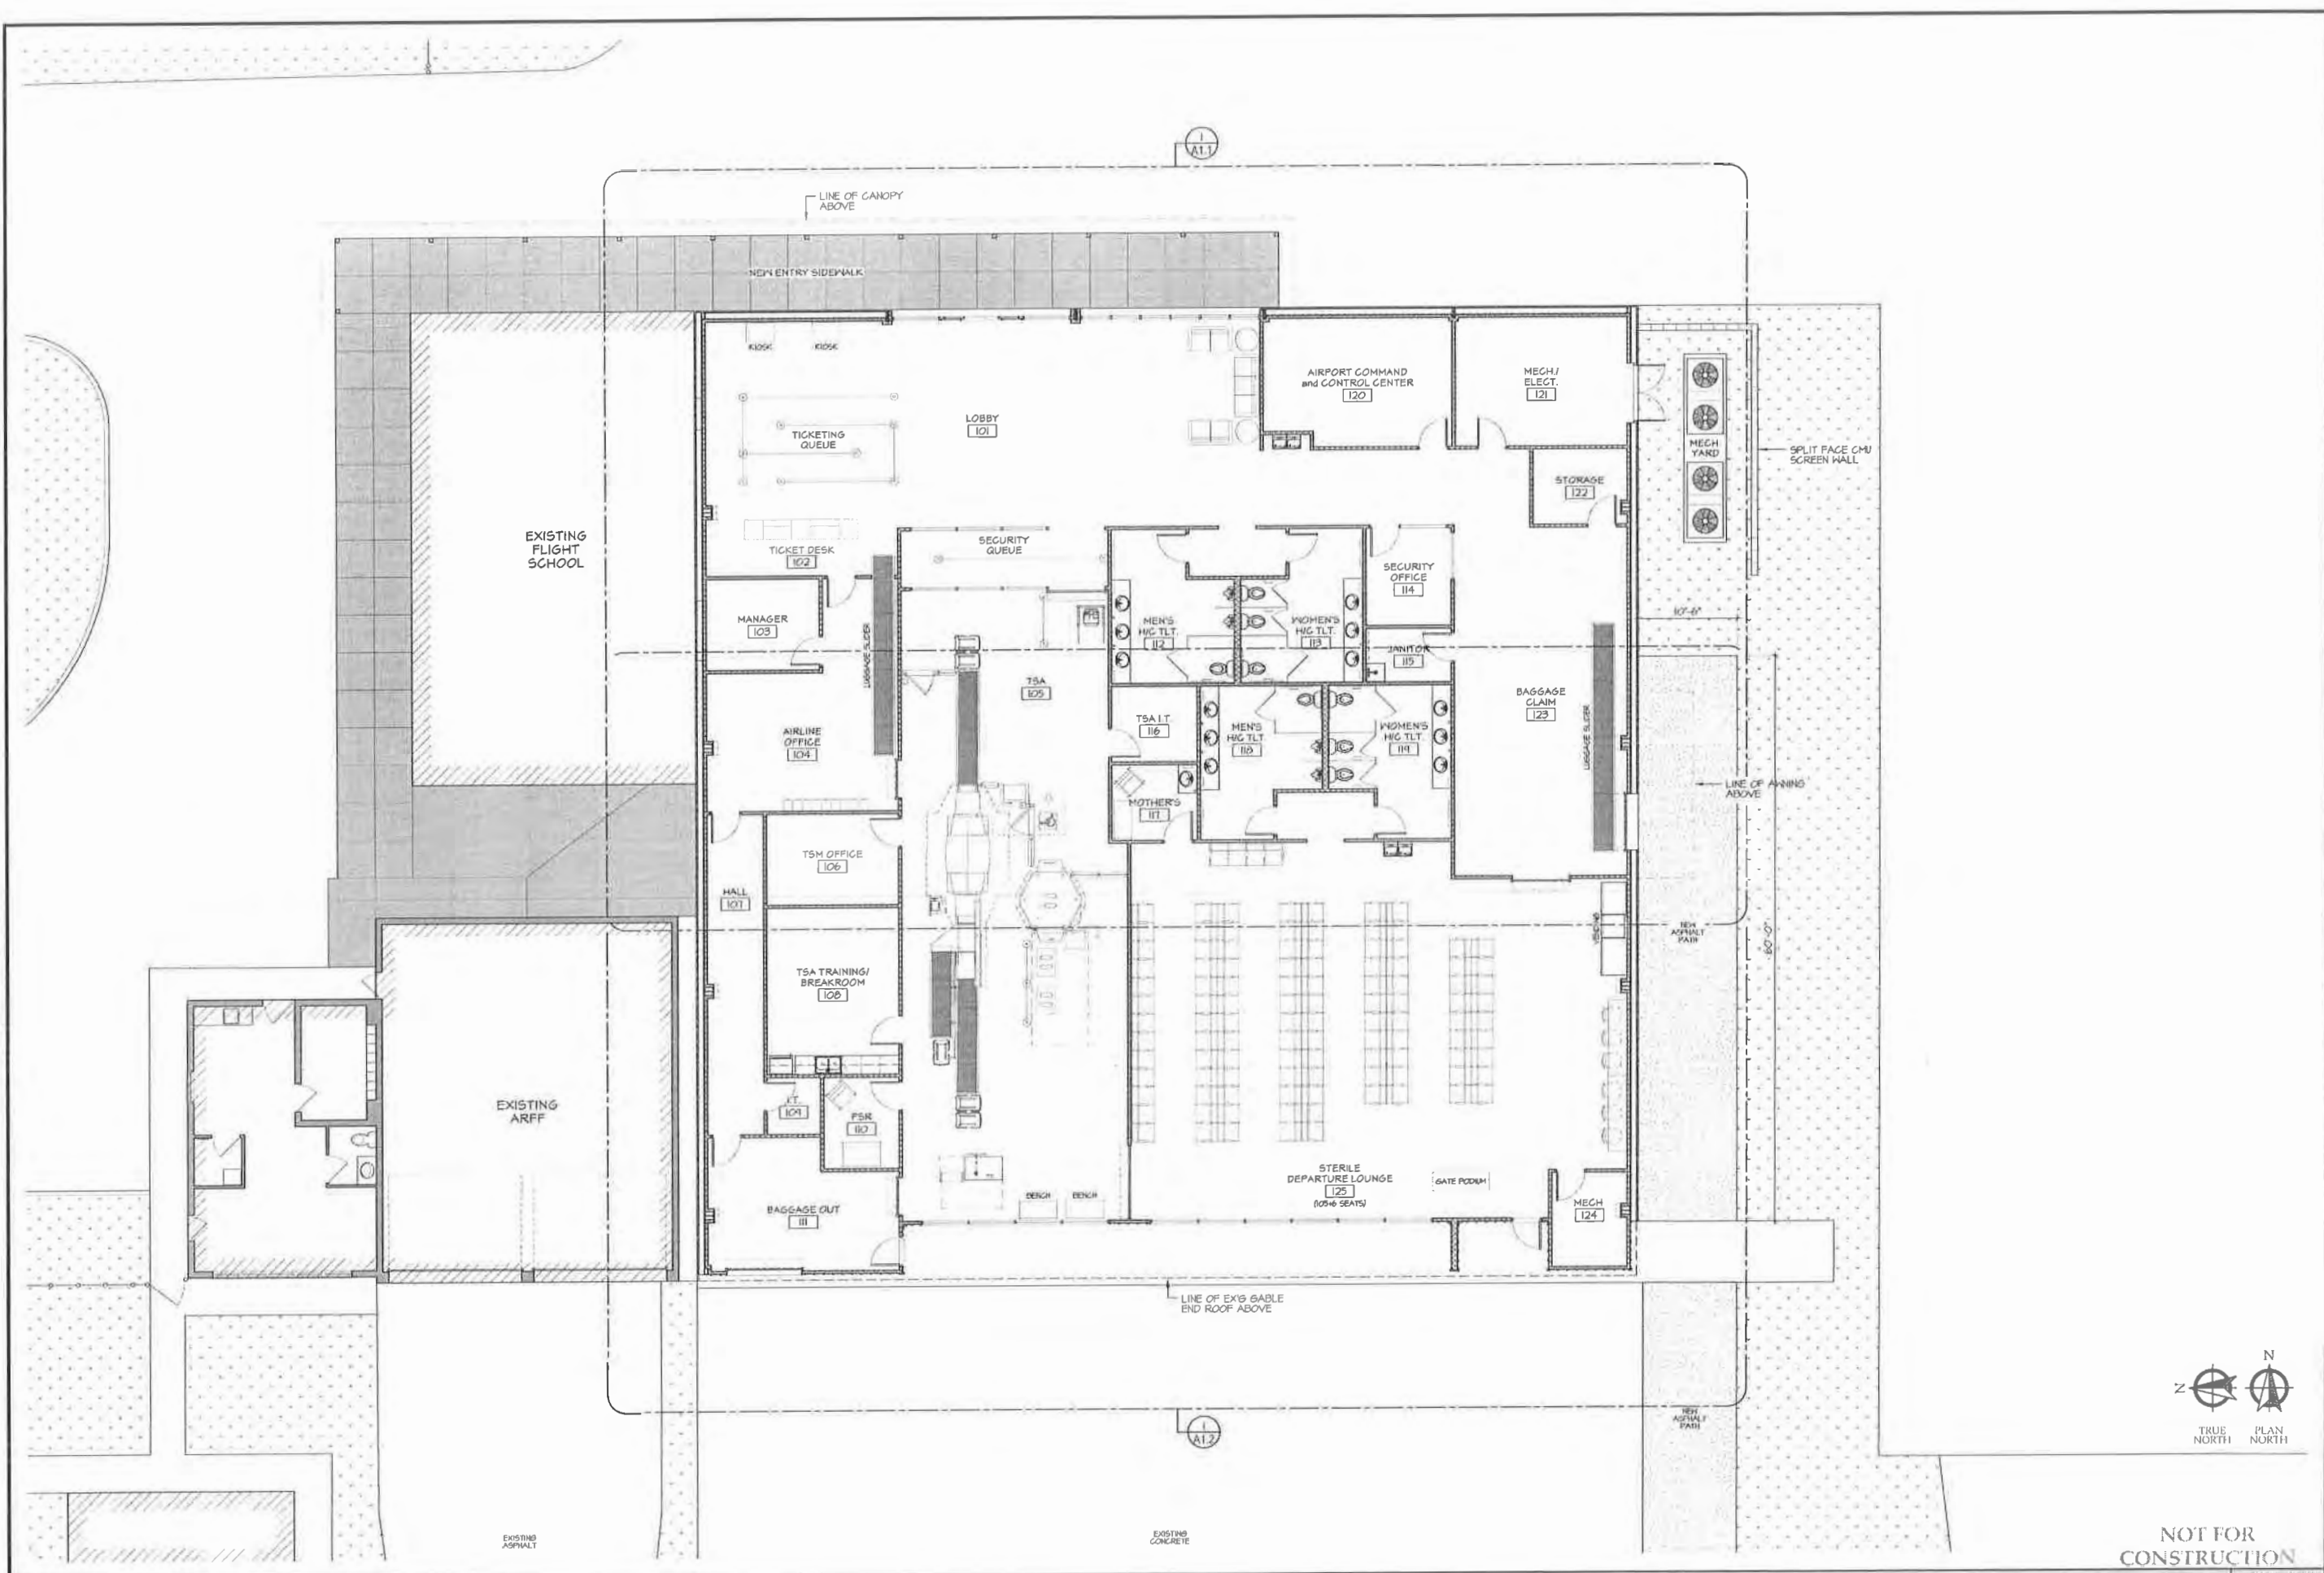

A1.1 Renovated Floor Plan

Renovations to Natchez - Adams County Airport

111 Airport Rd, Natchez, Mississippi 39120

Project No:	2542	Drawn By:	MBD	Notes:	Date
Project Date:	Jan, 2026	Checked By:	XXX		
No. in Set:	X	of XX	Scale:	Half Scale at 1/4" = 1'-0"	

WD


WAYCASTER DUNGAN

ARCHITECTURE AND ENGINEERING

101 South Shields Lane
P.O. Box 824
Natchez, Mississippi 39120
Ph: (601) 442-3649
Fax: (601) 442-7741
Office@WaycasterDungan.com
www.WaycasterDungan.com

Construction Document Review

Signed: _____
Date: _____
Seal: _____

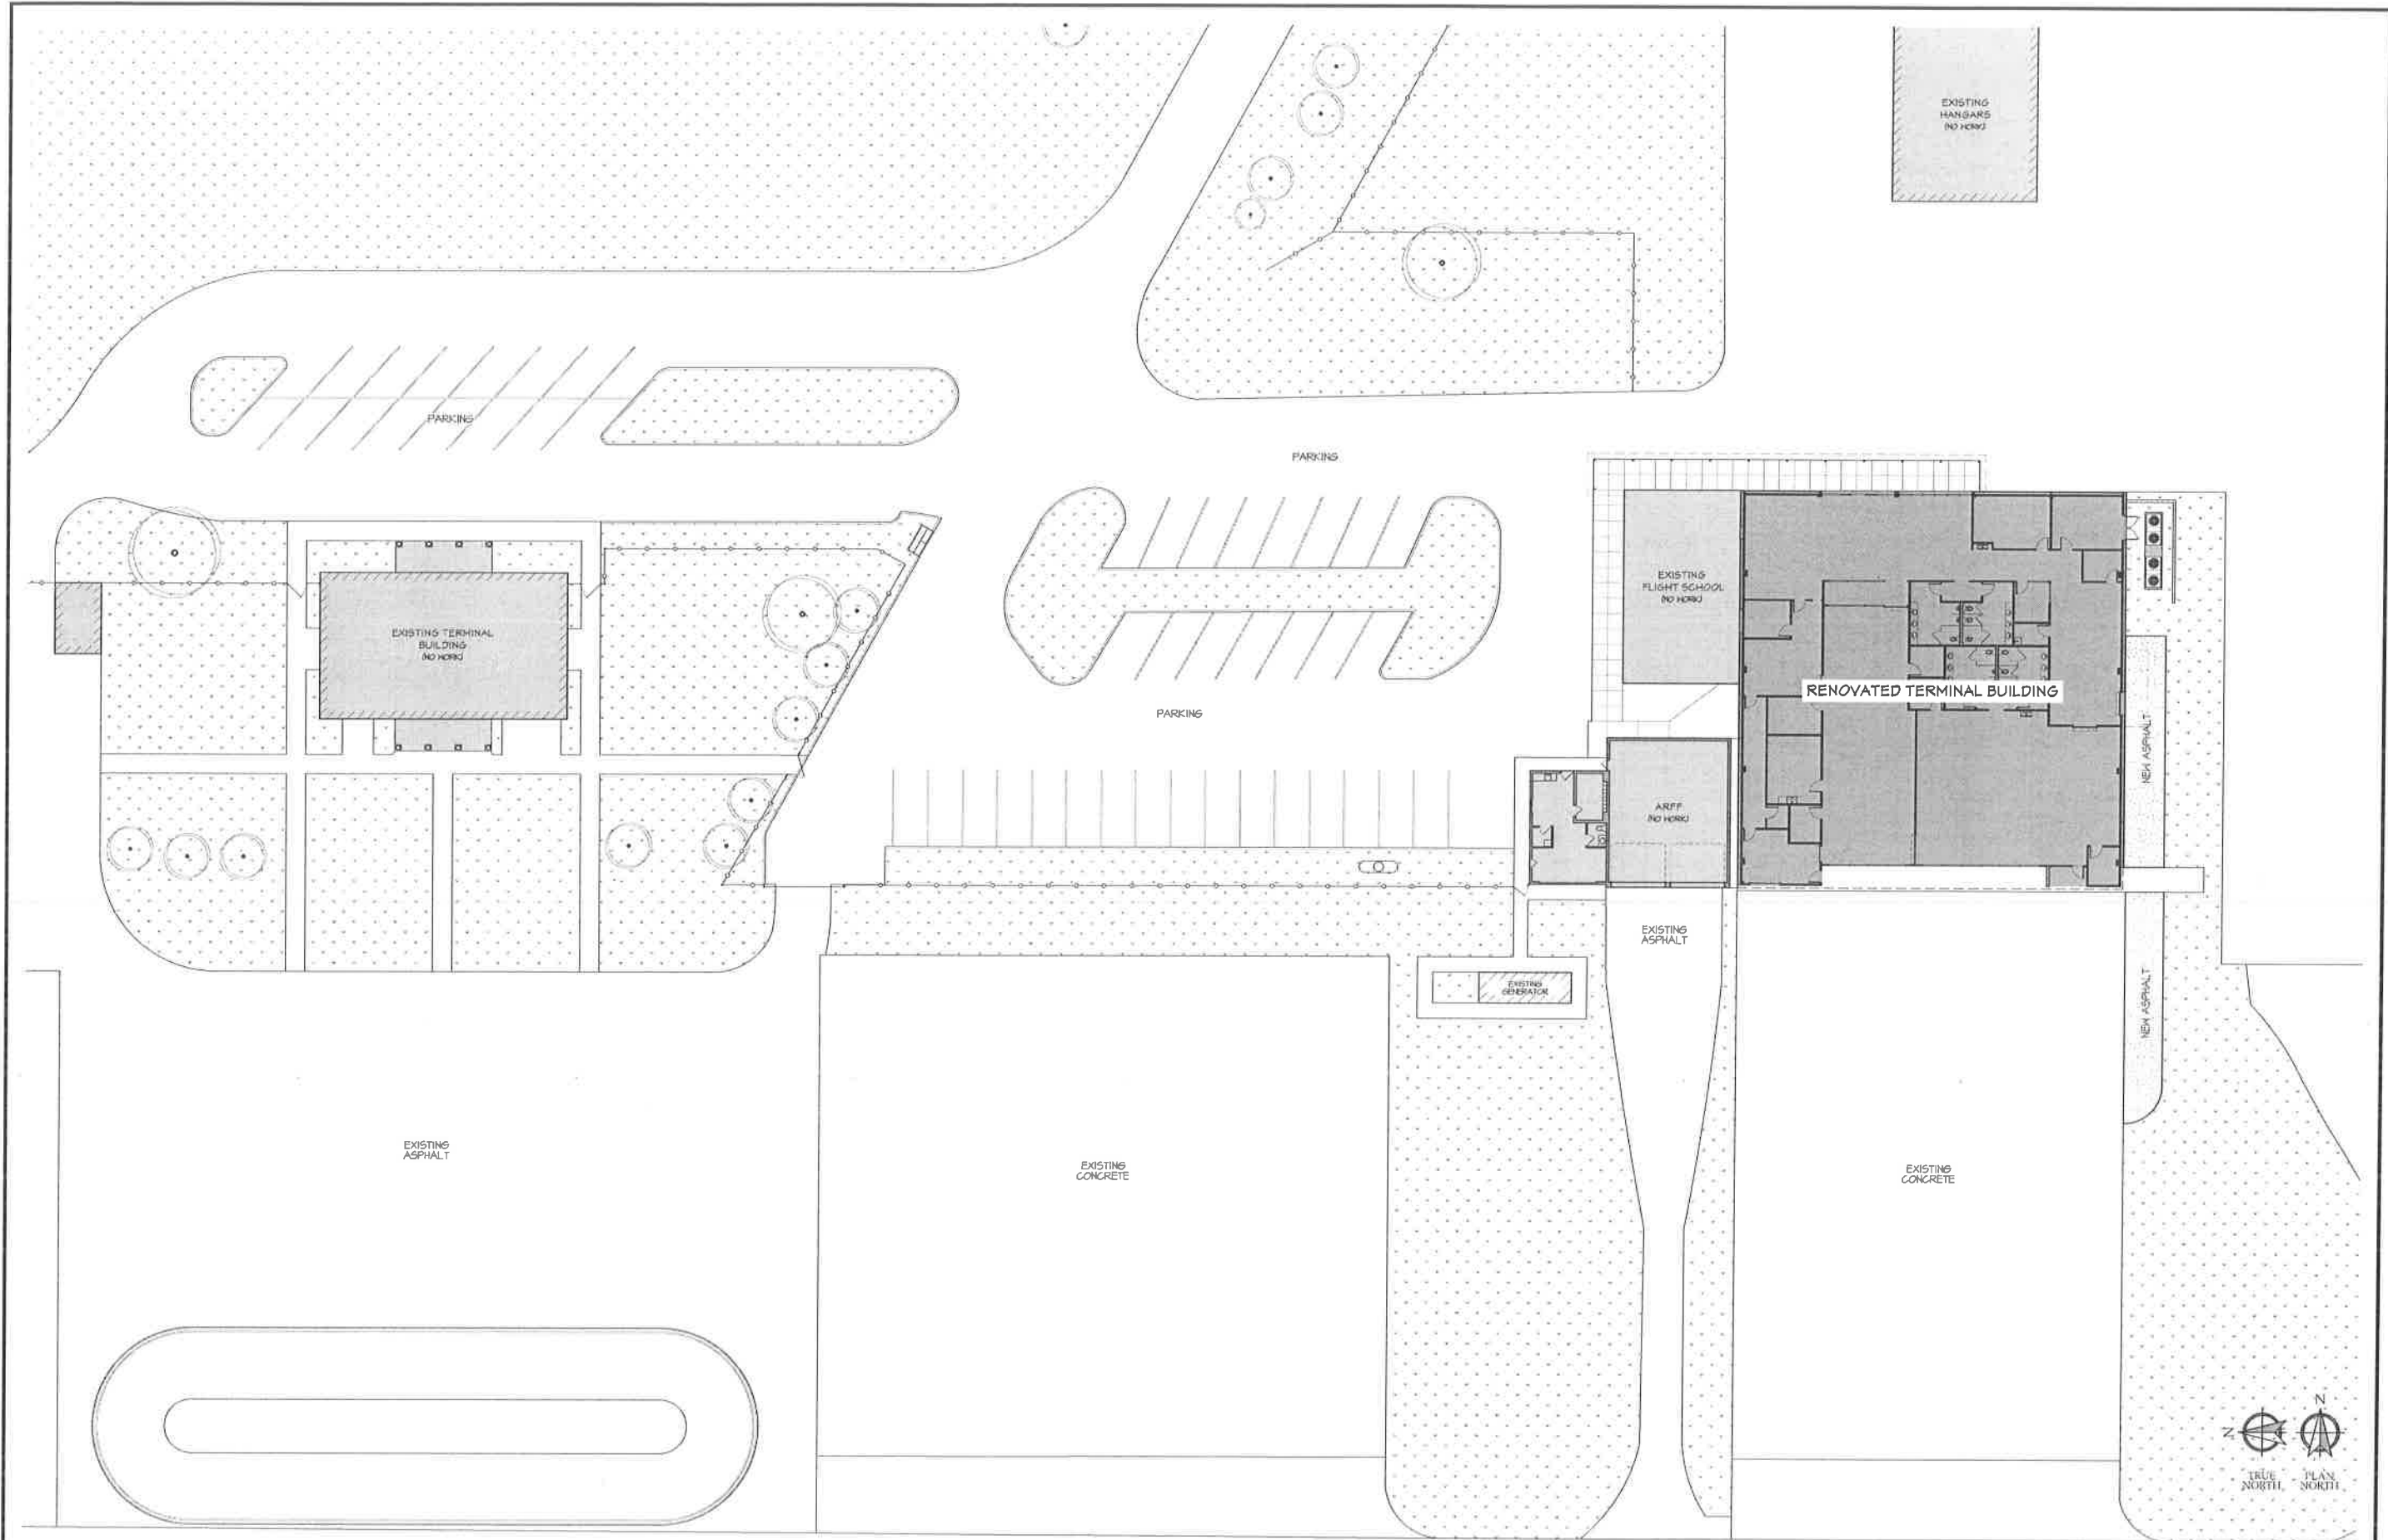

Overall Site Plan Renovations to Natchez - Adams County Airport

Project No:	2542	Drawn By:	MBD	Notes:	XXX
Project Date:	Jan, 2026	Checked By:	XXX		
No. in Set:	X	of XX	Scale:	Half Scale at 11x17	


111 Airport Rd, Natchez, Mississippi 39201

WD
WAYCASTER DUNGAN
ARCHITECTURE AND ENGINEERING

101 South Shields Lane
P.O. Box 824
Natchez, Mississippi 39201
Ph: (601) 442-3849
Fax: (601) 442-1741
Office@WaycasterDungan.com
www.WaycasterDungan.com

Signed: _____
Date: _____
Seal: _____

Construction
Document
Review

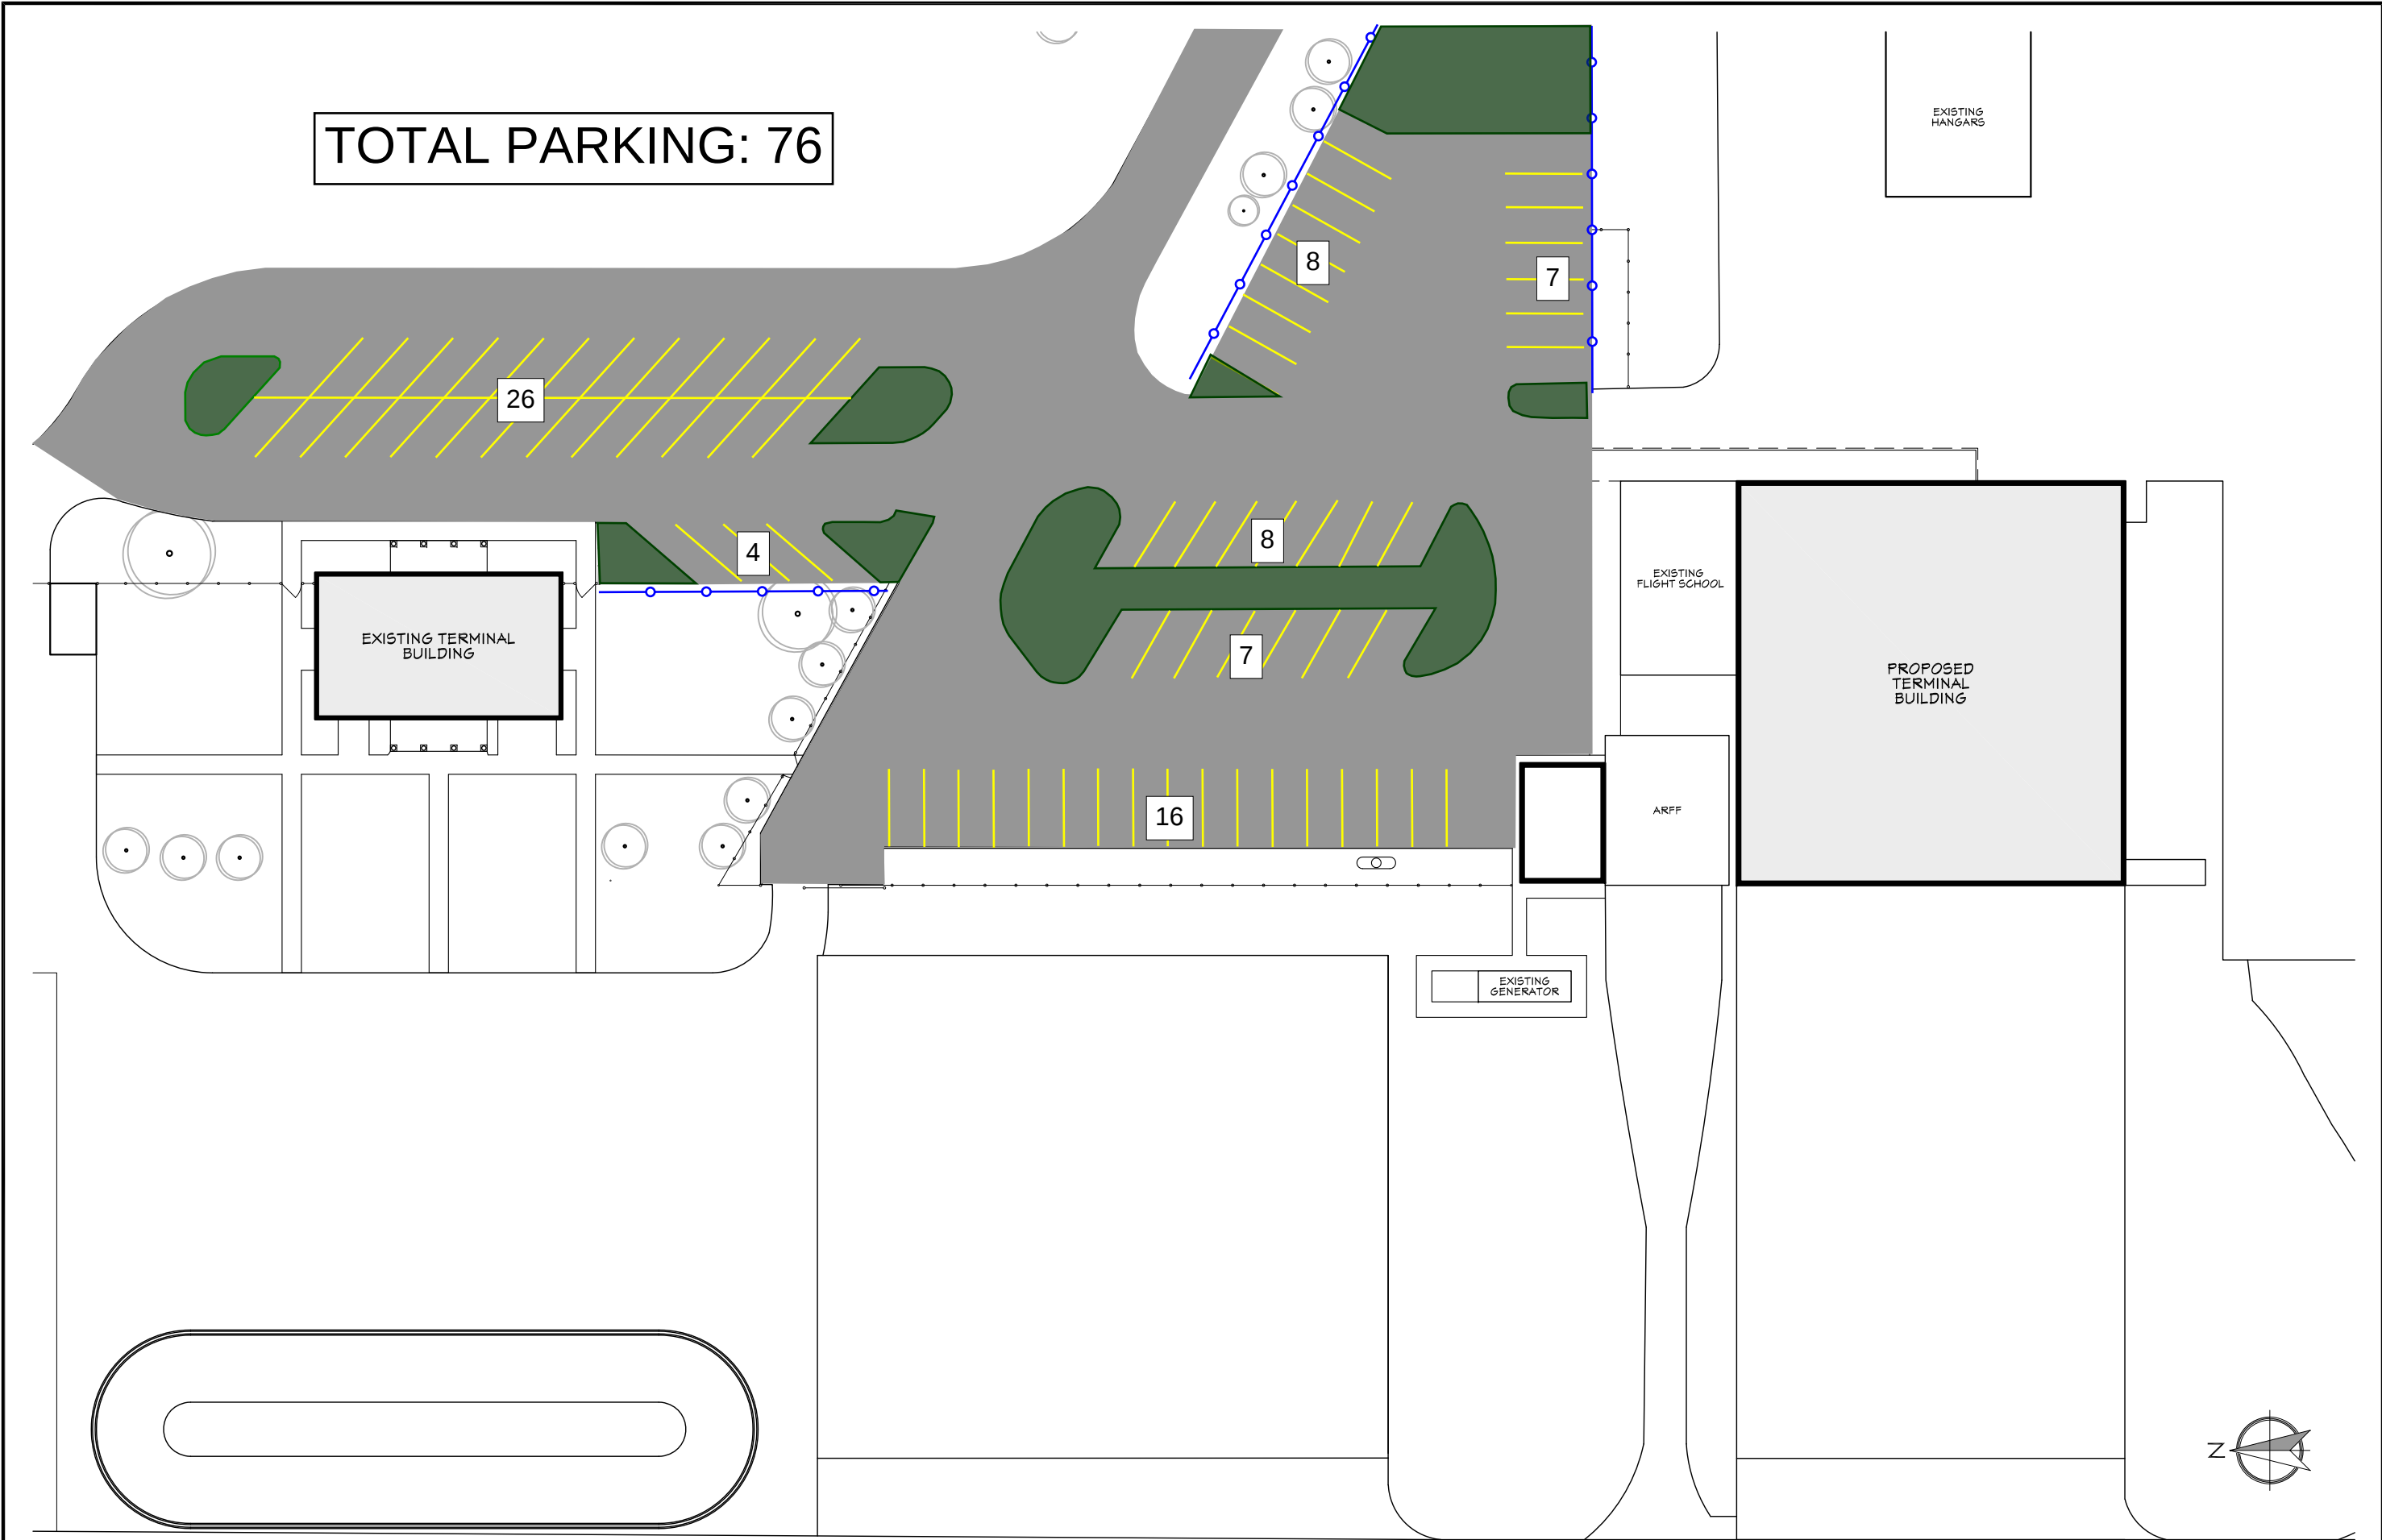

TOTAL PARKING: 76

26

4

8

7

8

7

16

EXISTING TERMINAL BUILDING


EXISTING FLIGHT SCHOOL

ARFF

PROPOSED TERMINAL BUILDING

EXISTING GENERATOR

EXISTING HANGARS

 

C1.1 Overall Site Plan Natchez - Adams County Airport

Project No:	2542	Drawn By:	MJM	Notes:	Date	Description
Project Date:	Dec. 5, 2025	Checked By:	XXX			
No. in Set:	of 11	Half Scale at 11x17				



101 South Shields Lane
P.O. Box 824
Natchez, Mississippi 39120
Ph: (601) 442-3649
Fax: (601) 442-7741
Office@WaycasterDungan.com
www.WaycasterDungan.com

Signed: _____
Date: _____
Seal: _____